
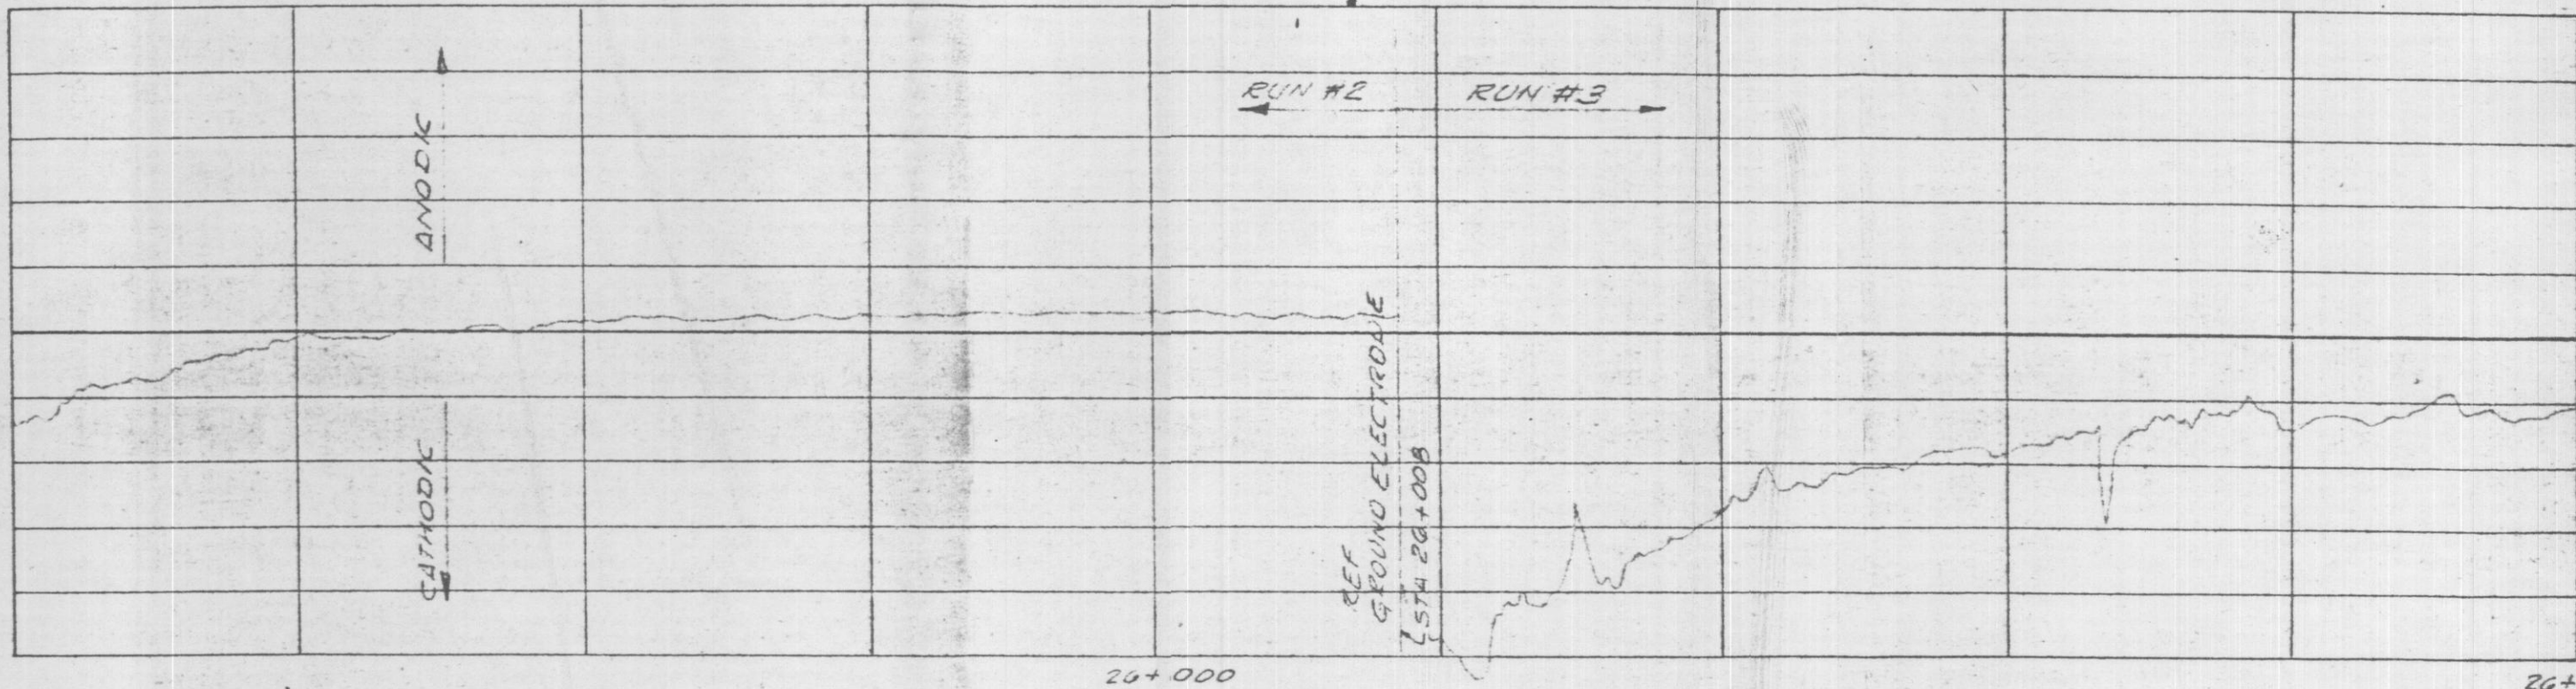


AC1807

71

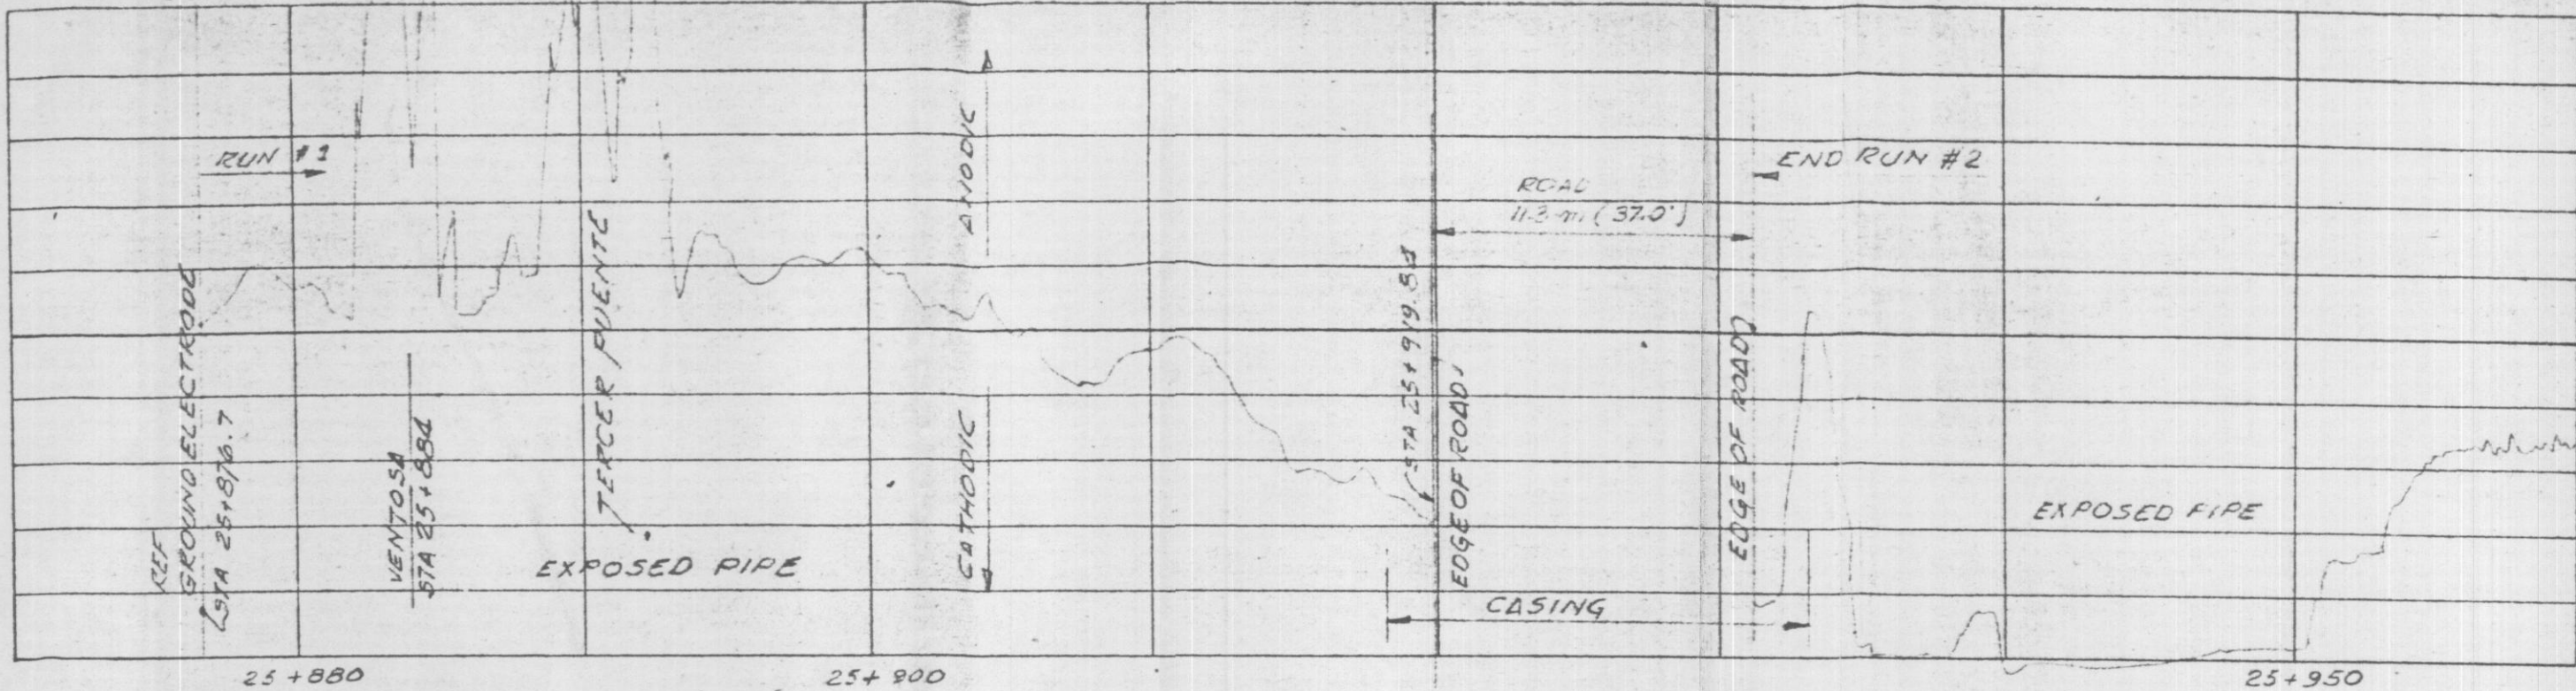

SCALE { HORIZONTAL { 1.00" = 20'-0"
 1.00" = 6.096 m
 1.64" = 10.00 m
 VERTICAL { 1.00" = 125 mV
 1.0CM = 49.2 mV

| | | |
|---|-------------------------------|--------------------------------------|
| OPENAKA CORP | | |
| AUTOPISTA | SCALE AS SHOWN | DRAWN BY V. R. APPROVED REP BY |
| TITLE TIBITO - CASABLANCA PIPELINE OF-B511 POTENTIAL O.T.L. SURVEY | | |
| DATE 7-03-85 | DRAWING NUMBER OC-ES-3-222 | |