
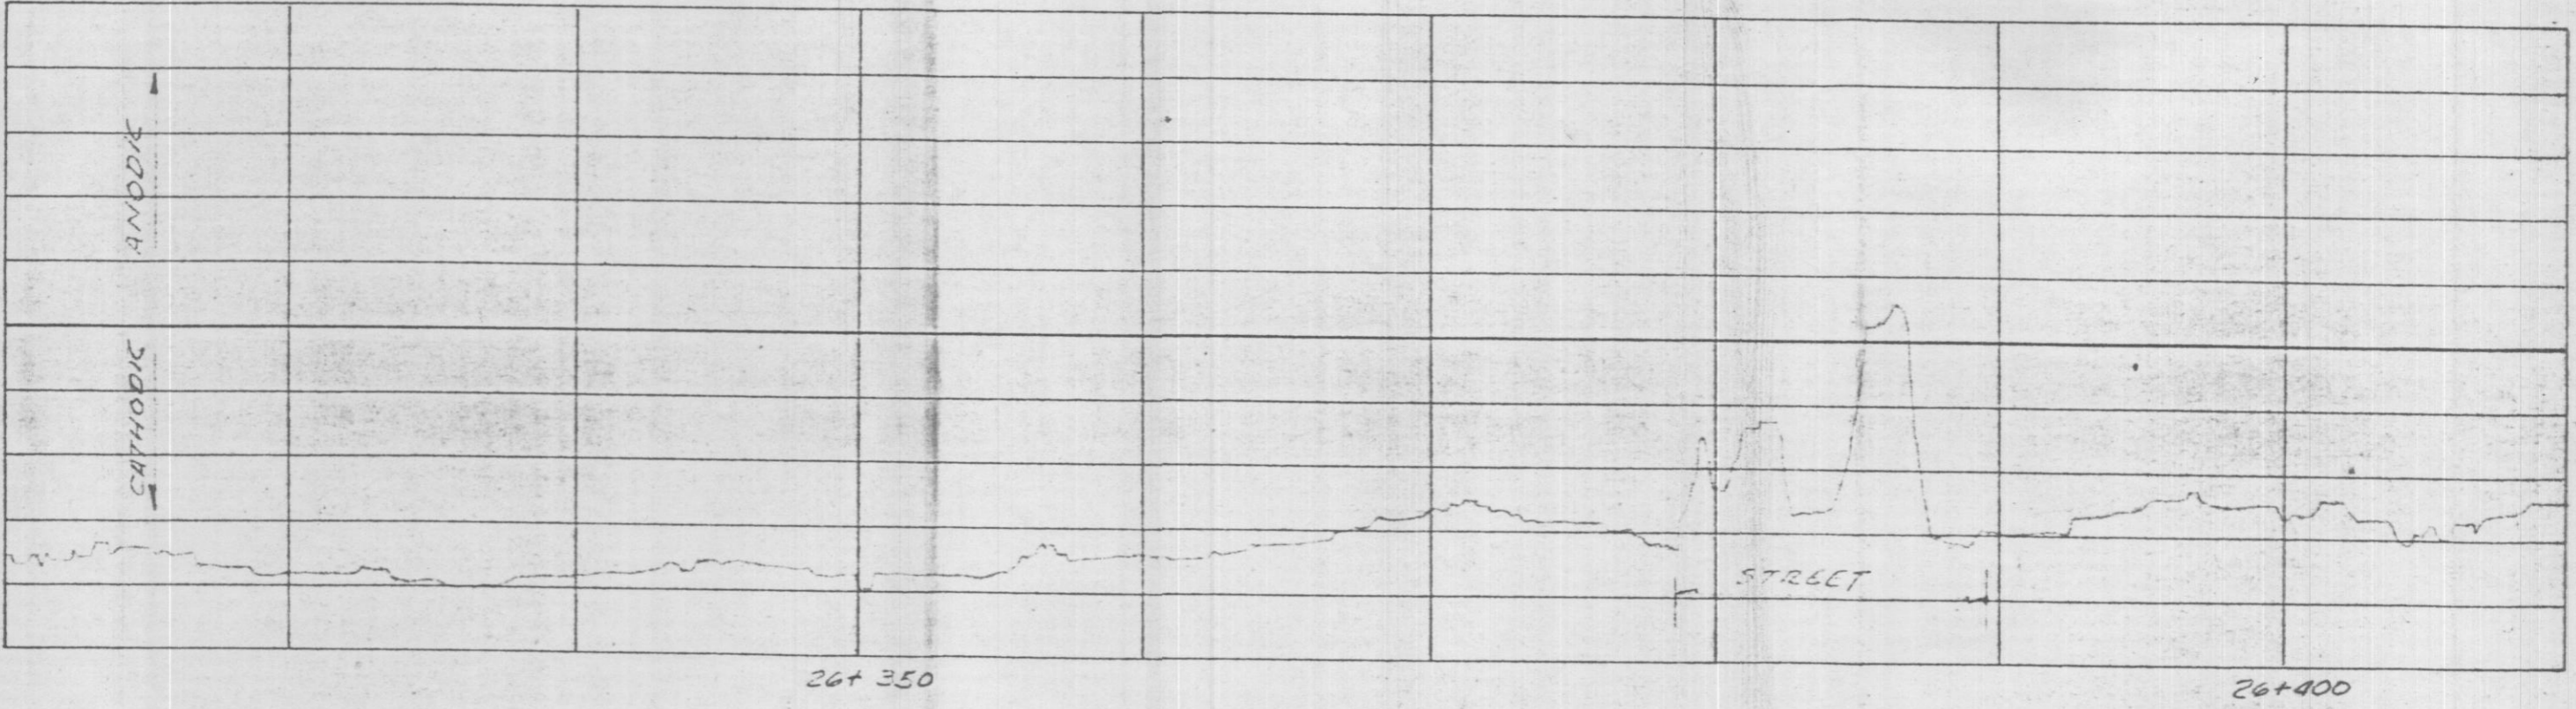


SCALE SHIFT 0  
FOR RUN #4

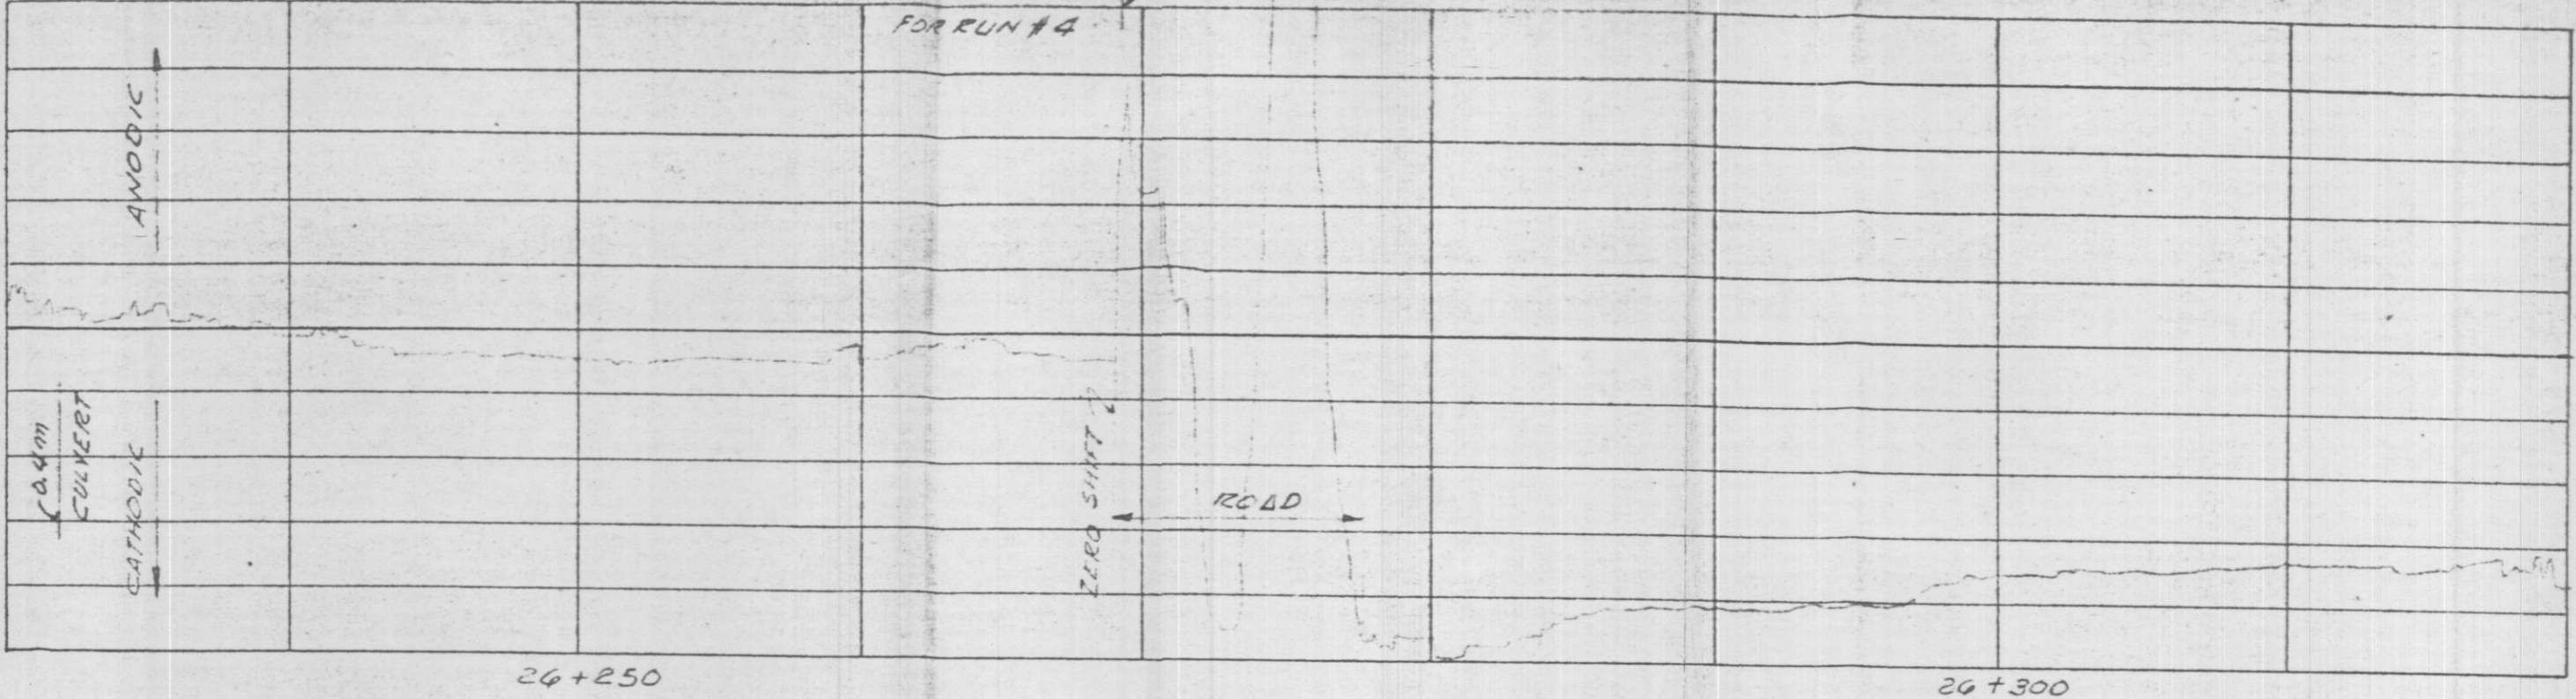

SCALE {  
 HORIZONTAL { 1.00" = 20'-0"  
 1.00" = 6.096 m  
 1.64" = 10.00 m.  
 VERTICAL { 1.00" = 125 mV  
 1.0 CM = 49.2 mV

OPENAKA CORP		
AUTOPISTA	SCALE AS SHOWN	DRAWN BY V.R. APPROVED REP BY REP
TITLE TIBITO-CASABLANCA PIPELINE OP.8511 POTENTIAL O.T.L. SURVEY		
DATE 7-05-85	DRAWING NUMBER OC-ES-3-224	